


TYPE A1
ONE BEDROOM
442 Square Feet

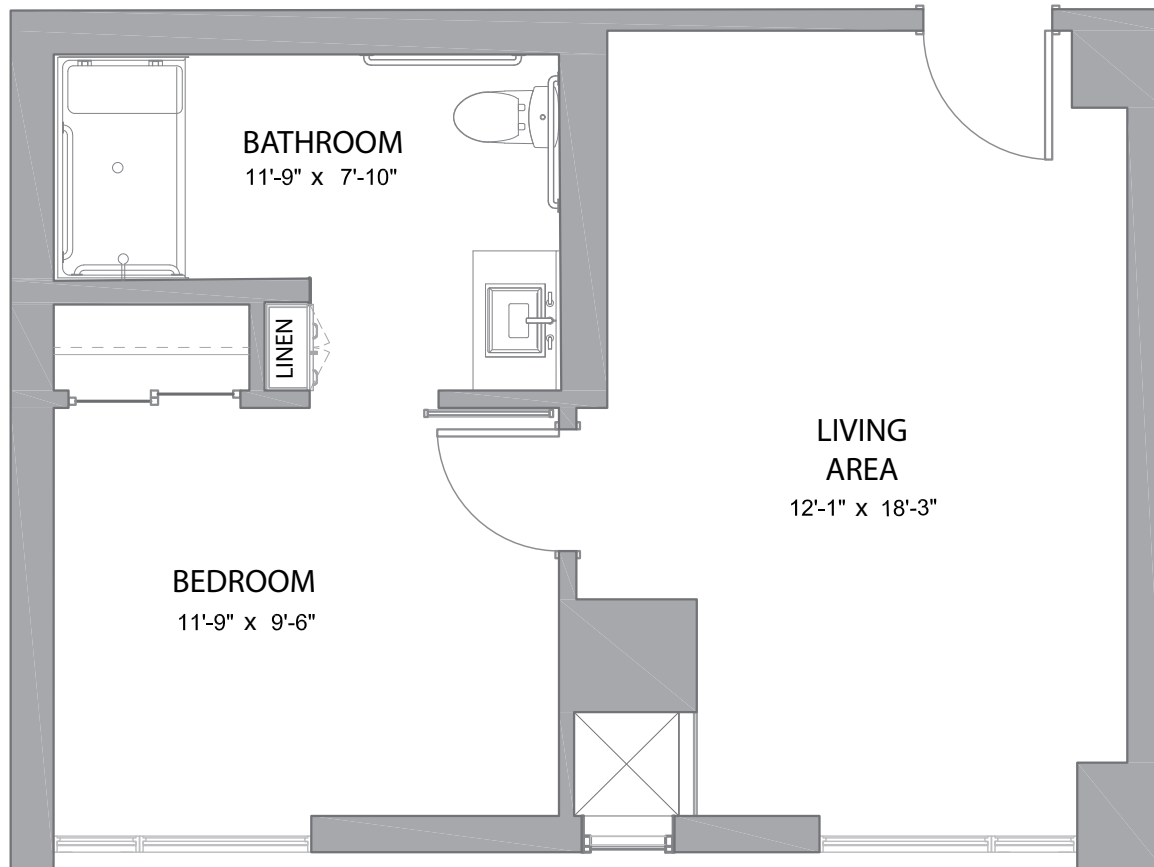


Floor plans are not to scale and are shown for comparative purposes only.
Actual apartment floor plans may have minor variations.

947 Tiverton Avenue • Los Angeles, CA 90024
310-208-4590 • watermarkwestwoodvillage.com
A SENIOR LIVING COMMUNITY
RCFE #198320127

TYPE A2 STUDIO


328 Square Feet

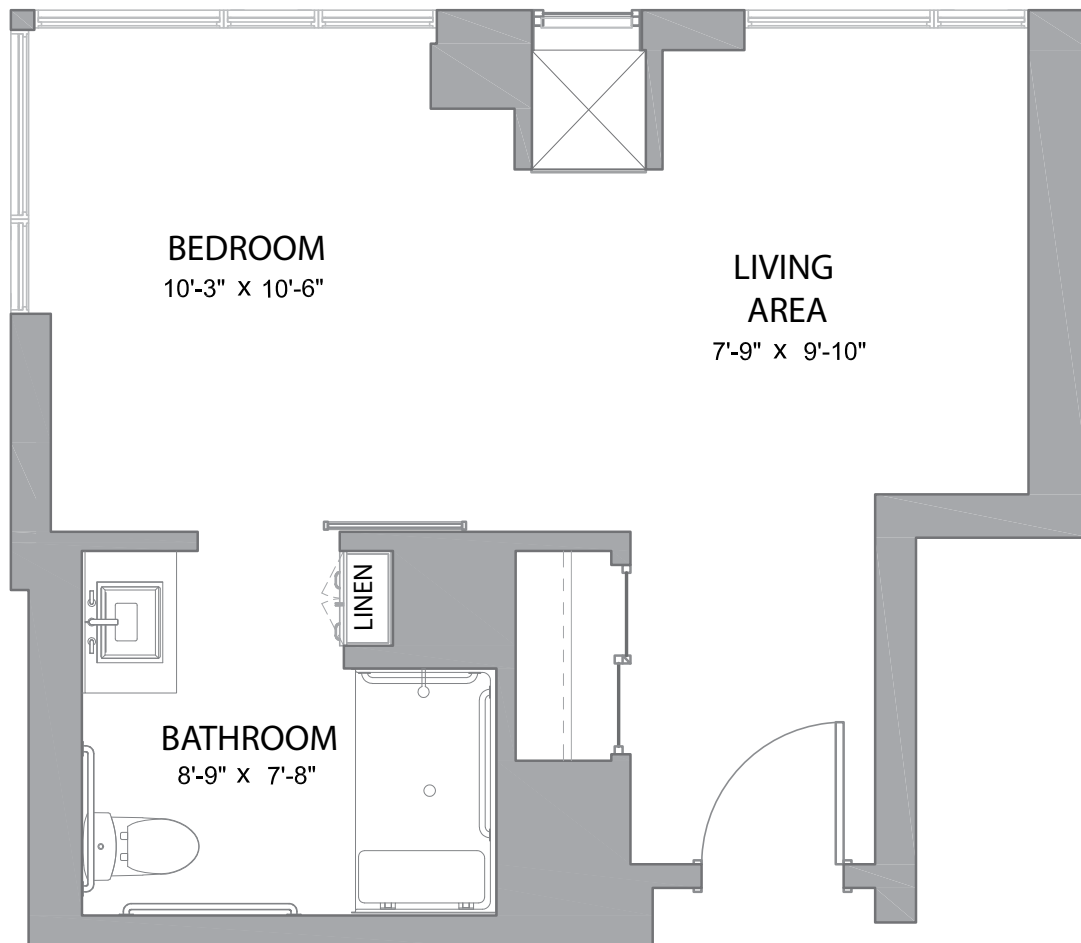

Floor plans are not to scale and are shown for comparative purposes only.
Actual apartment floor plans may have minor variations.

947 Tiverton Avenue • Los Angeles, CA 90024
310-208-4590 • watermarkwestwoodvillage.com
A SENIOR LIVING COMMUNITY
RCFE #198320127

TYPE B1-D
ONE BEDROOM
424 Square Feet

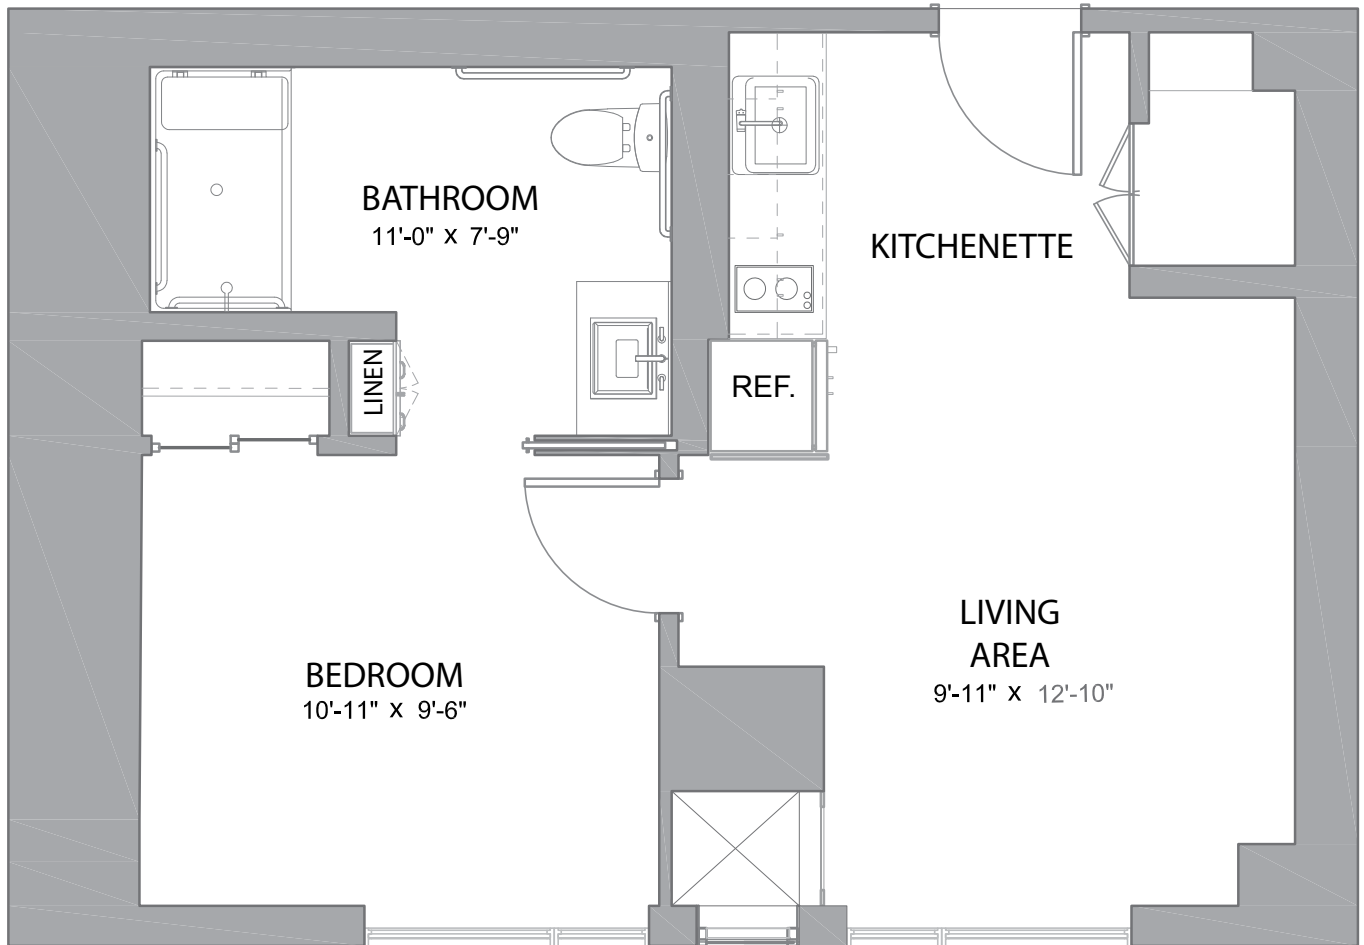


Floor plans are not to scale and are shown for comparative purposes only.
Actual apartment floor plans may have minor variations.

947 Tiverton Avenue • Los Angeles, CA 90024
310-208-4590 • watermarkwestwoodvillage.com

A SENIOR LIVING COMMUNITY

RCFE #198320127


TYPE B2
ONE BEDROOM
475 Square Feet

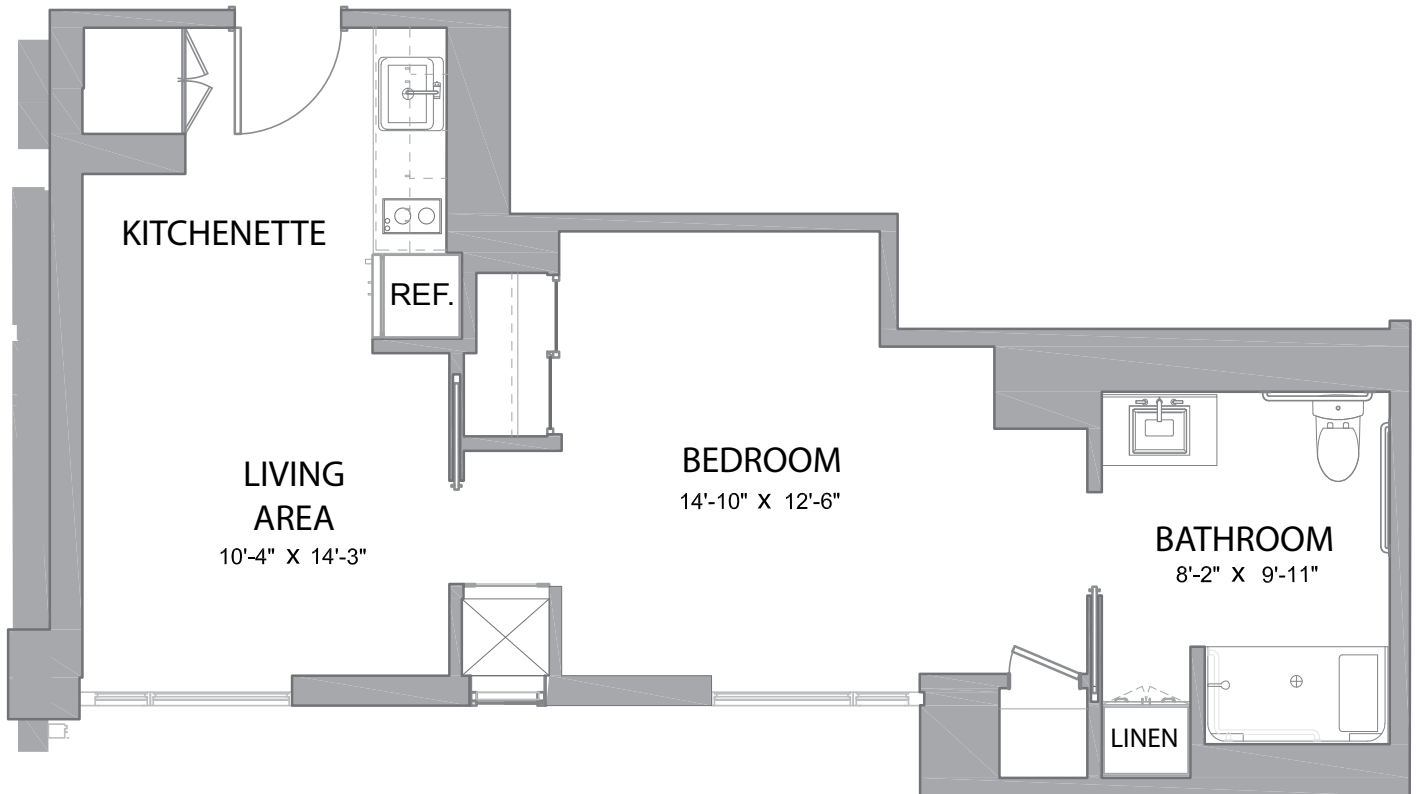

Floor plans are not to scale and are shown for comparative purposes only.
Actual apartment floor plans may have minor variations.

947 Tiverton Avenue • Los Angeles, CA 90024
310-208-4590 • watermarkwestwoodvillage.com
A SENIOR LIVING COMMUNITY
RCFE #198320127


TYPE C1
ONE BEDROOM
433 Square Feet

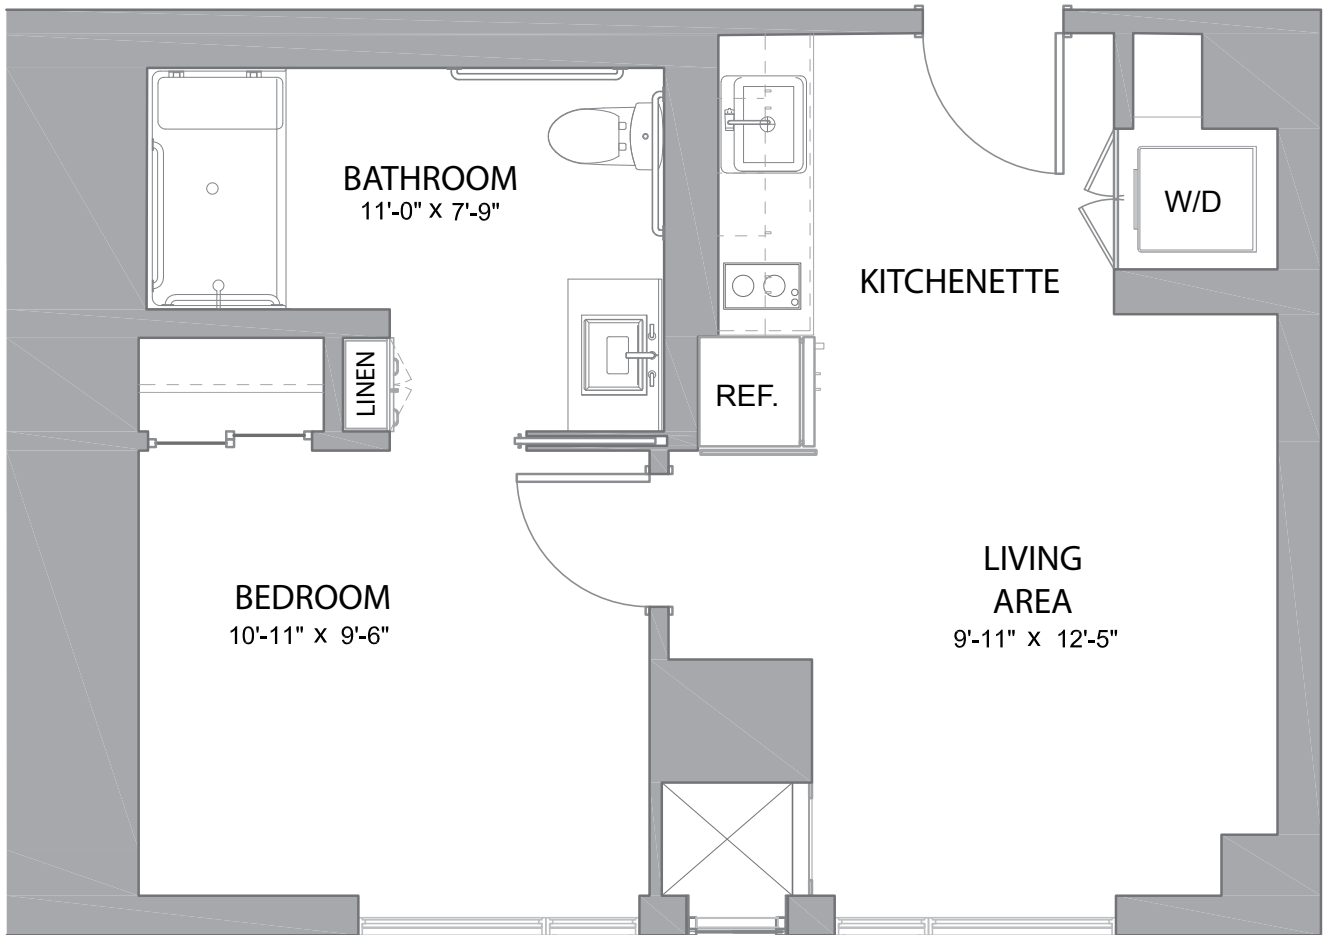

Floor plans are not to scale and are shown for comparative purposes only.
Actual apartment floor plans may have minor variations.

947 Tiverton Avenue • Los Angeles, CA 90024
310-208-4590 • watermarkwestwoodvillage.com
A SENIOR LIVING COMMUNITY
RCFE #198320127

TYPE C4
TWO BEDROOM
885 Square Feet

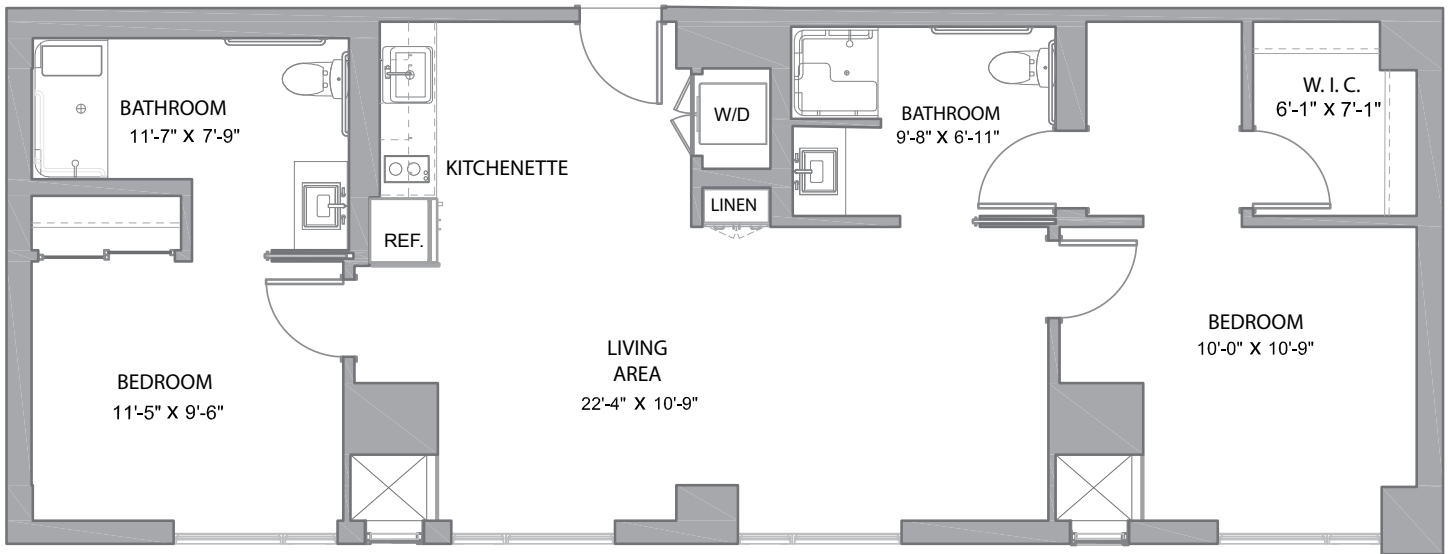

Floor plans are not to scale and are shown for comparative purposes only.
Actual apartment floor plans may have minor variations.

947 Tiverton Avenue • Los Angeles, CA 90024
310-208-4590 • watermarkwestwoodvillage.com
A SENIOR LIVING COMMUNITY
RCFE #198320127